


1 LAY-OUT PLAN
A1 1/4" = 1'-0"

Showroom / Sales
 6195 Hwy. 52 E.
 Murrayville, Ga. 30564
 www.qualitymetalroofing.com
 Mailing:
 P.O. Box 657
 Murrayville, Ga. 30564
 Tel. 706-864-6068
 1-800-340-2435
 Fax: 706-864-2147

Custom Metal Roofing, Inc. d/b/a

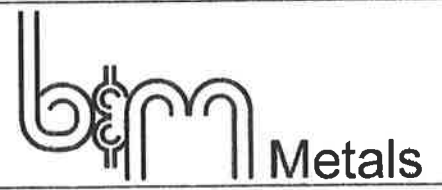

Metal Roofing, Metal Siding, Screws, Sliding Doors, Personnel Doors
 Roll Up Doors, Trim, Accessories

Page Title:
LAY-OUT PLAN


Project Information / Overview:
20' x 30' POLE BARN

THESE DRAWINGS ARE THE PROPERTY OF **B&M Metals**
 ANY USE, REUSE, REPRODUCTION, DISPLAY OR SALE OF
 THESE DRAWINGS WITHOUT THE EXPRESS WRITTEN
 CONSENT OF B & M METALS IS STRICTLY PROHIBITED

Job No. ---
 Drawn By: M.D.W.
 Revised:

Sheet No.
A1
 1 of 3

Date: 12-13-18

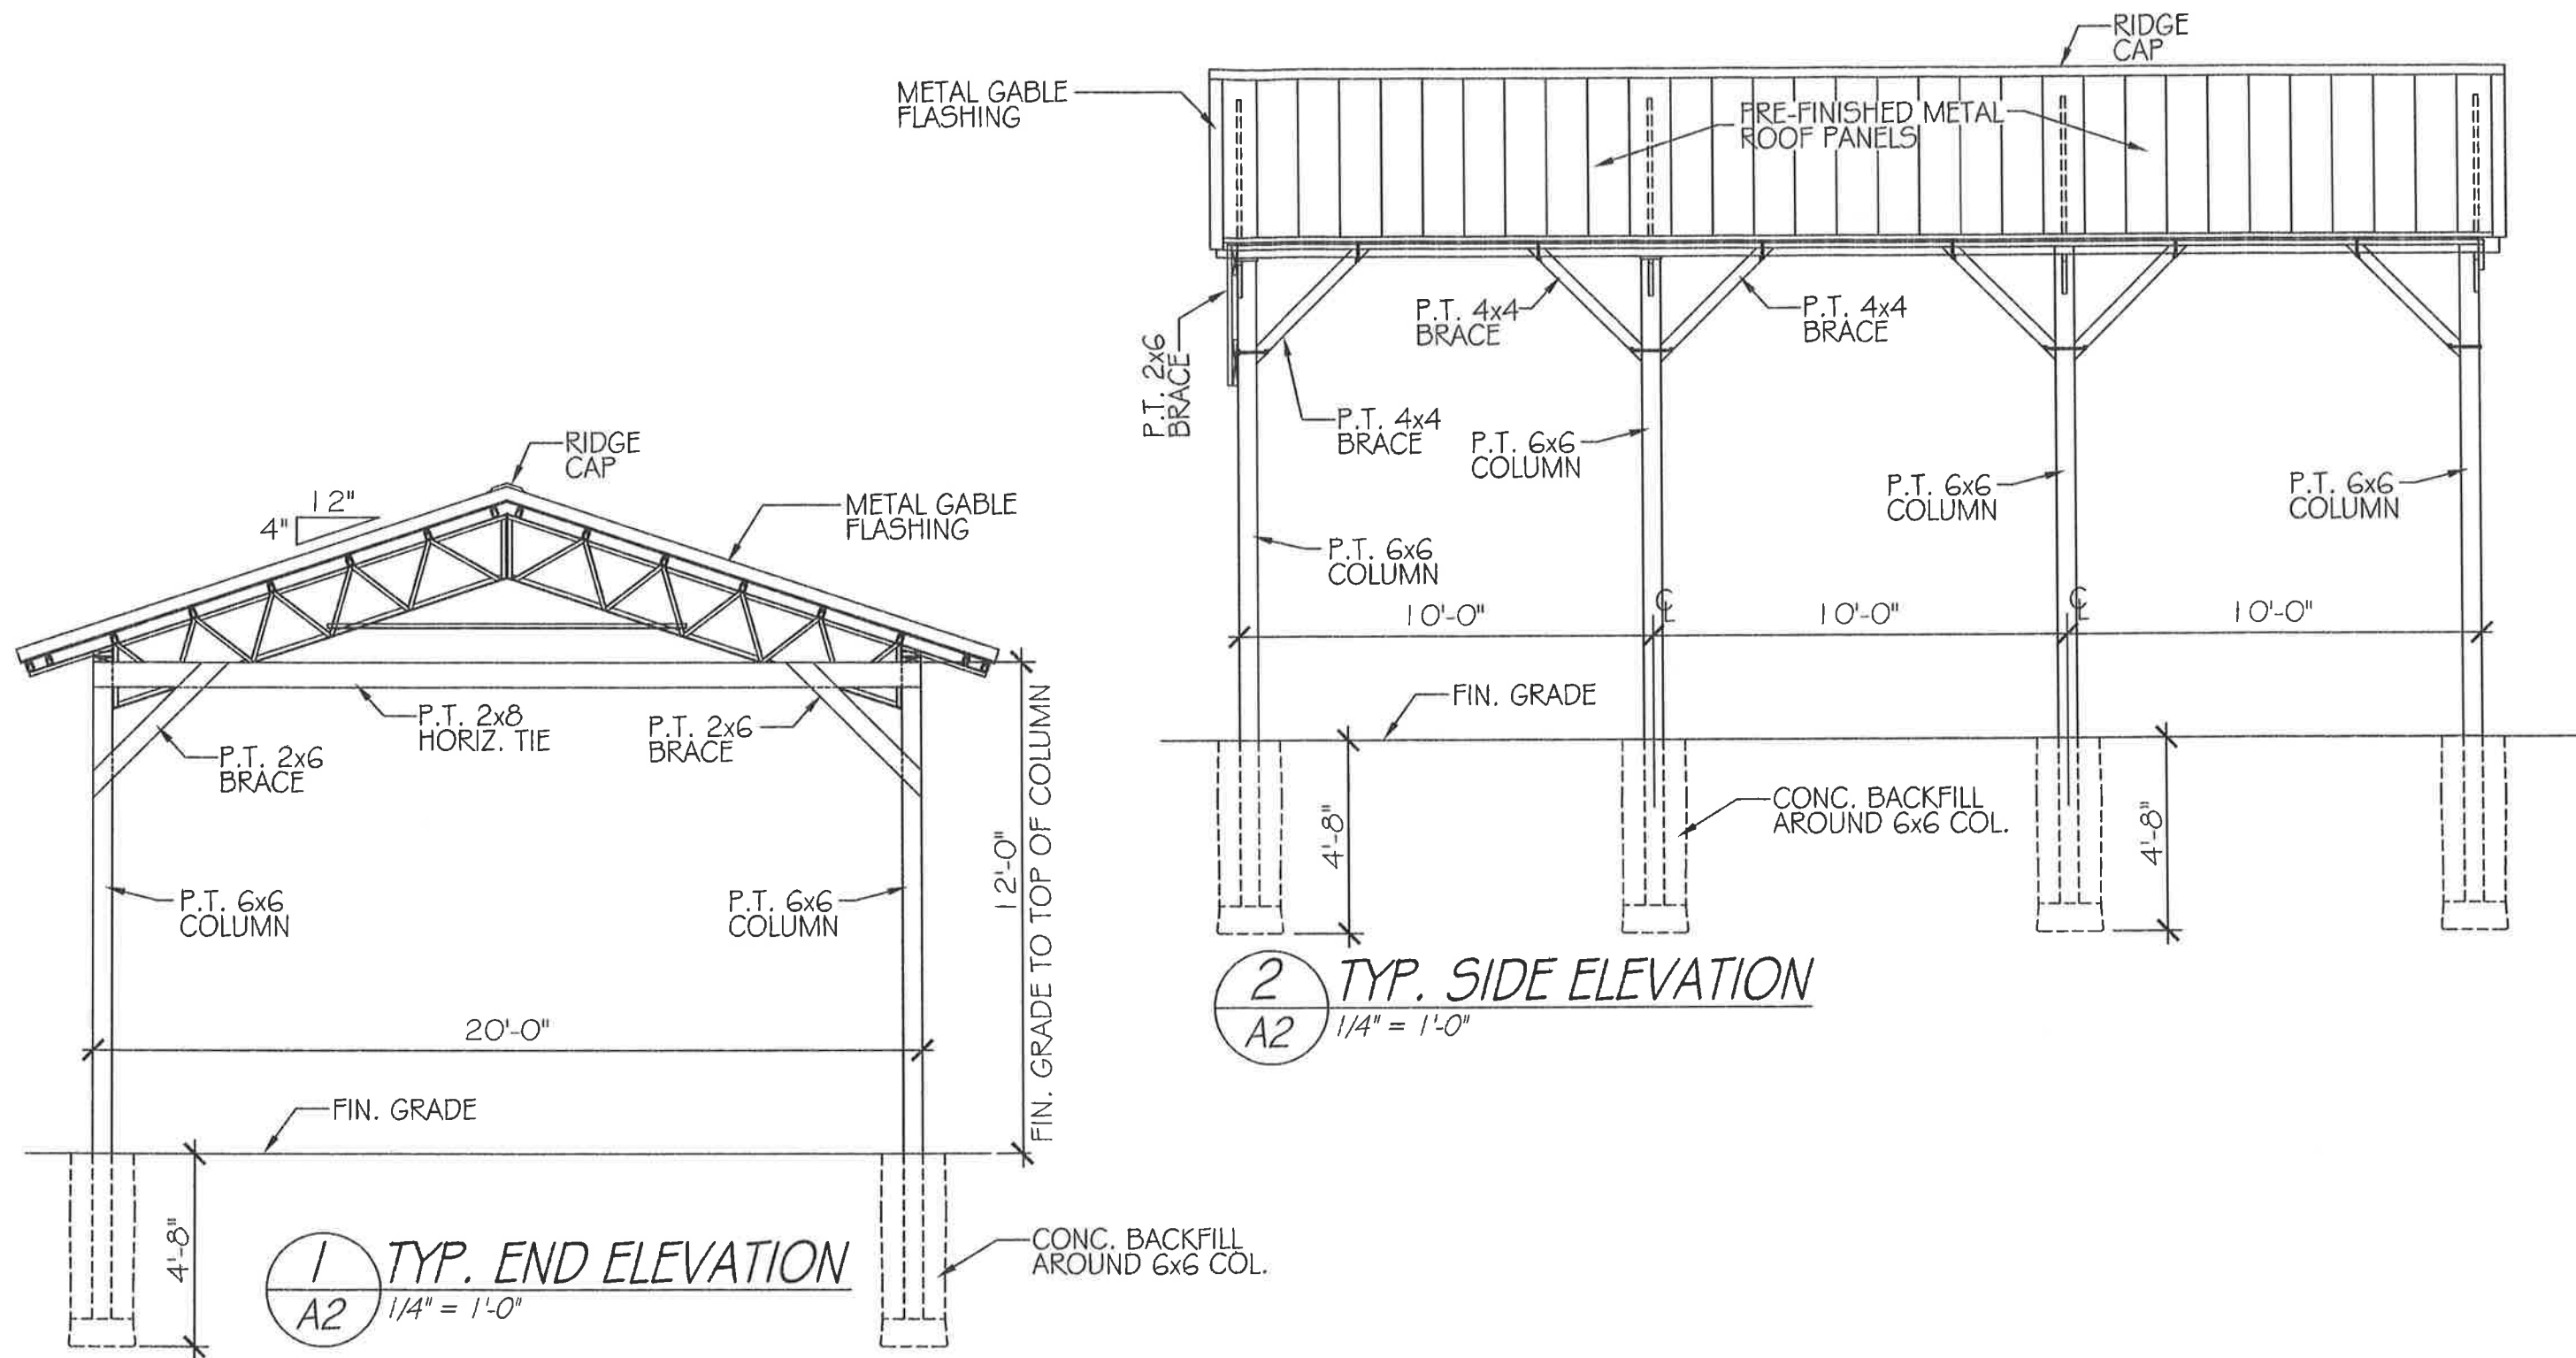

1 TYP. END ELEVATION
A2 1/4" = 1'-0"

2 TYP. SIDE ELEVATION
A2 1/4" = 1'-0"

Showroom / Sales
6195 Hwy. 52 E.
Murrayville, Ga. 30564
www.qualitymetalroofing.com
Mailing:
P.O. Box 657
Murrayville, Ga. 30564
Tel. 706-864-6068
1-800-340-2435
Fax: 706-864-2147

Custom Metal Roofing, Inc. d/b/a




Metal Roofing, Metal Siding, Screws, Sliding Doors, Personnel Doors
Roll Up Doors, Trim, Accessories

Page Title:
END ELEVATION
SIDE ELEVATION



Project Information / Overview:
20' x 30' POLE BARN
THESE DRAWINGS ARE THE PROPERTY OF B & M METALS
ANY USE, REUSE, REPRODUCTION, DISPLAY OR SALE OF
THESE DRAWINGS WITHOUT THE EXPRESS WRITTEN
CONSENT OF B & M METALS IS STRICTLY PROHIBITED

Job No. ---
Drawn By: M.D.W.
Revised:

Sheet No.
A2
2 of 3
Date: 12-13-18

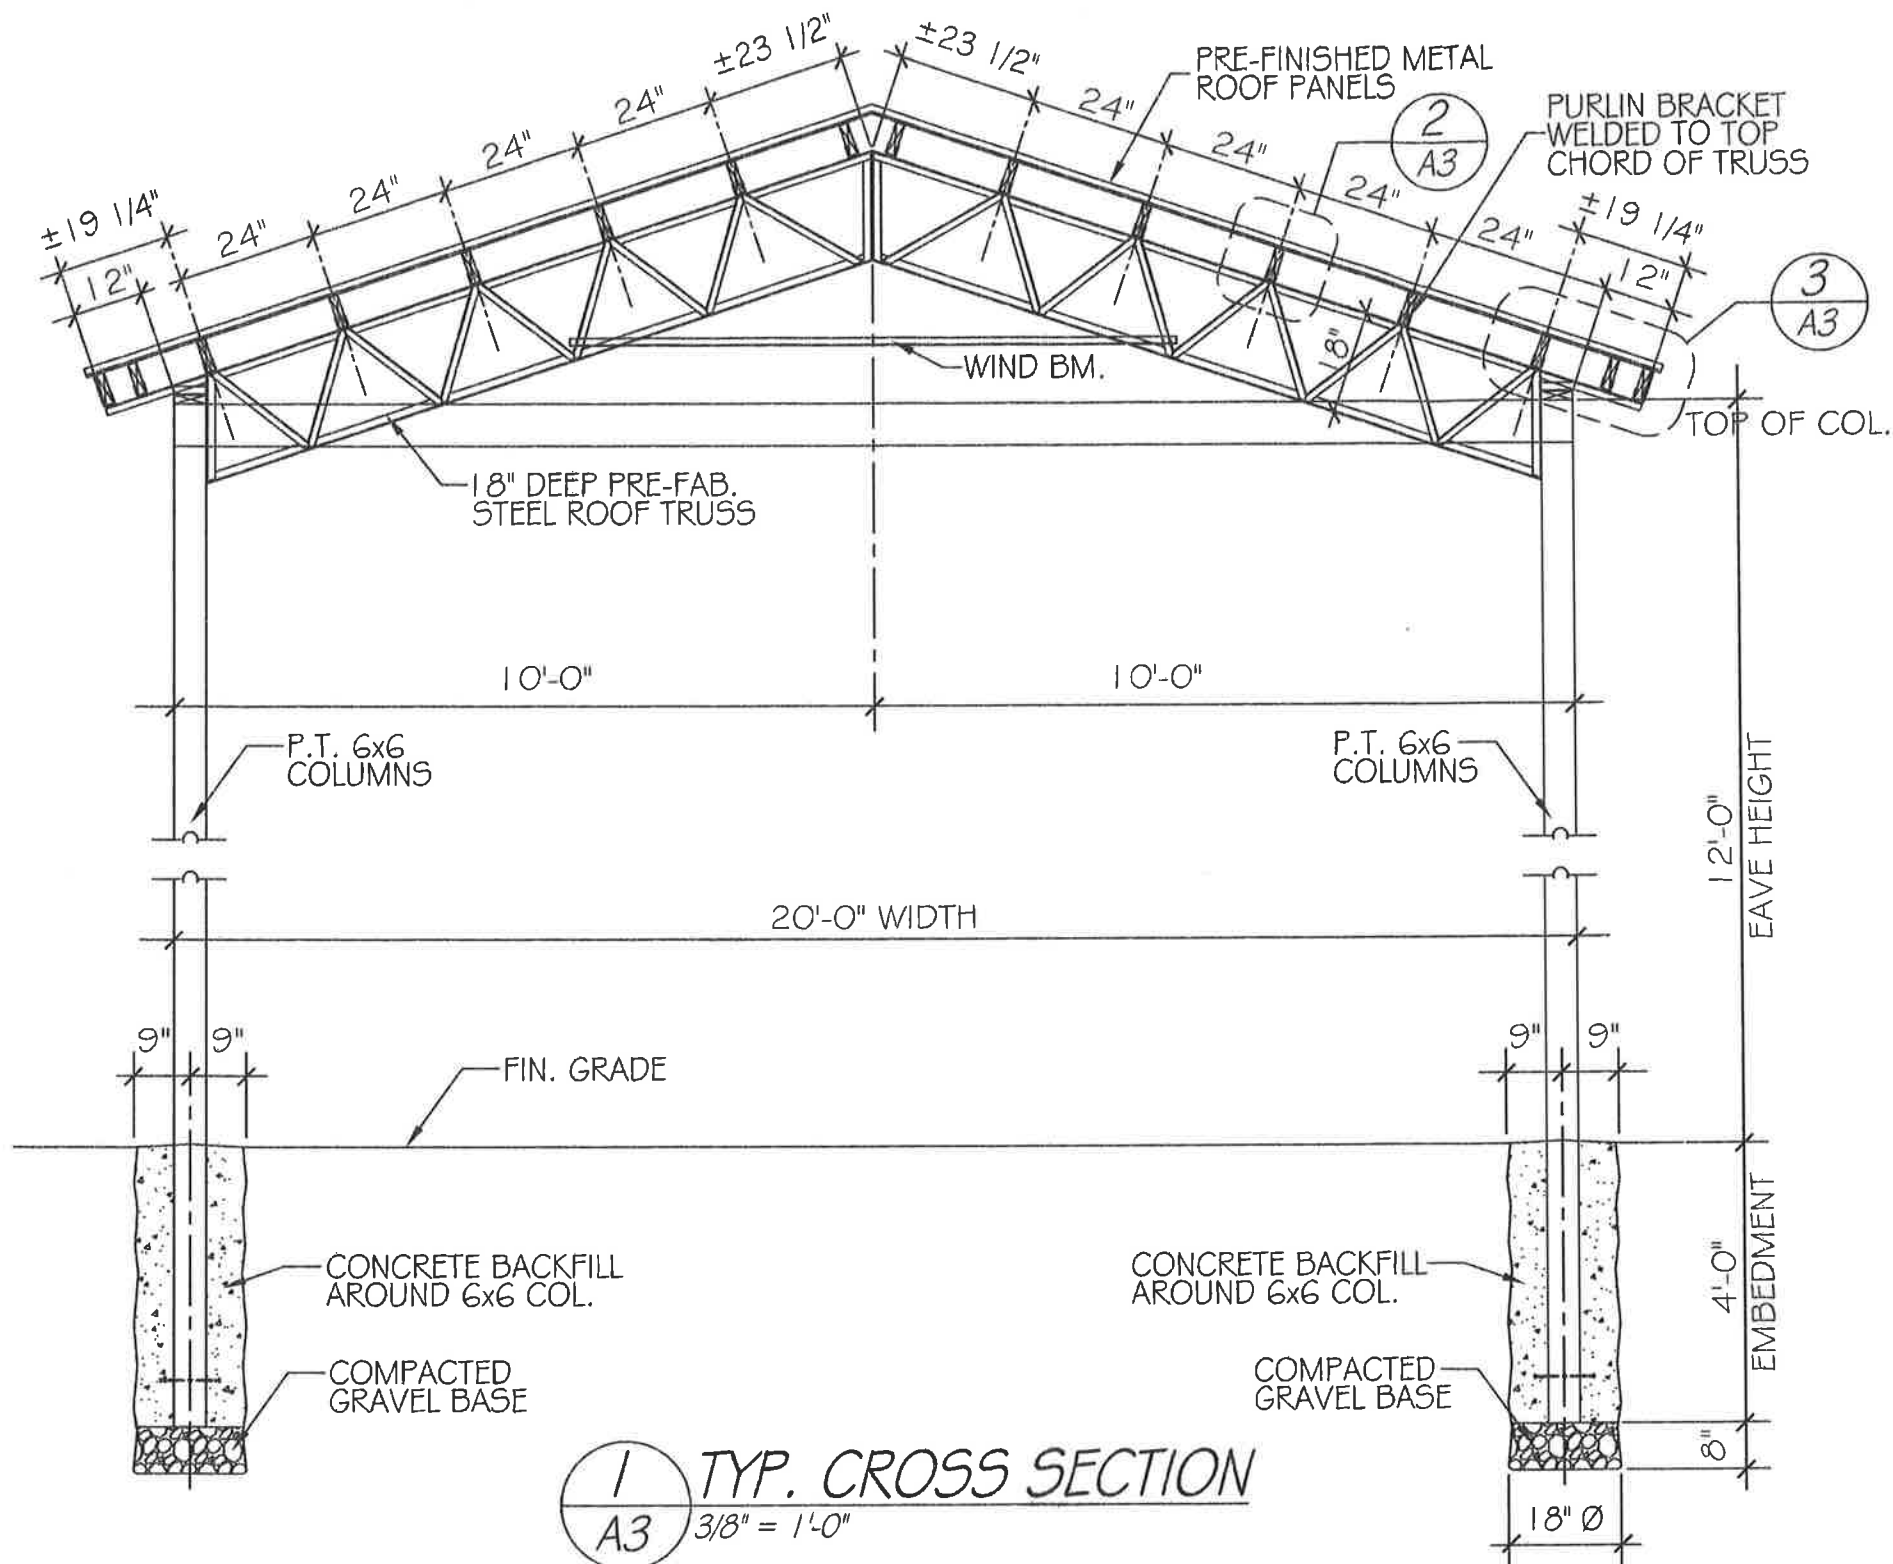

1 TYP. CROSS SECTION
 A3 3/8" = 1'-0"

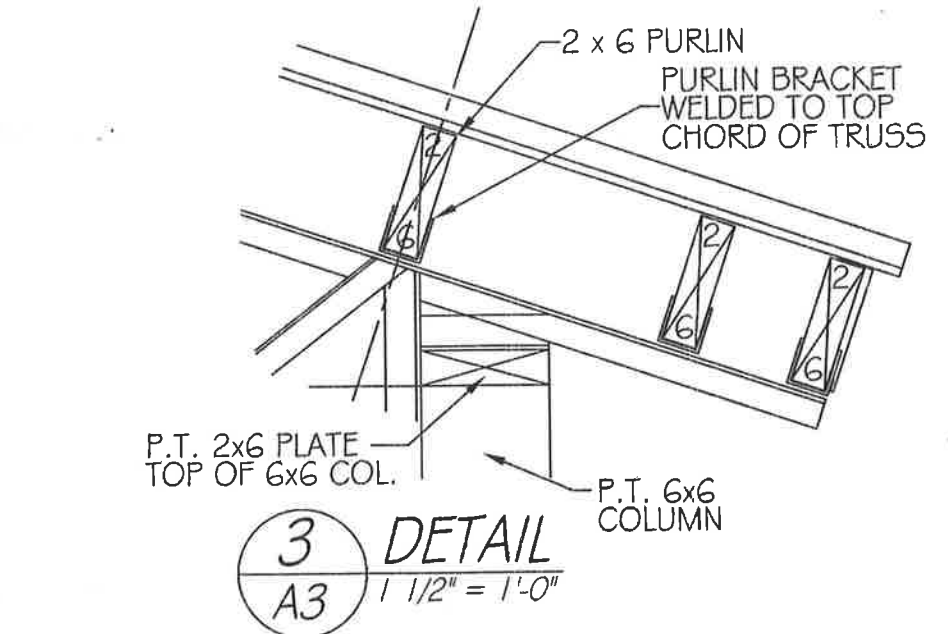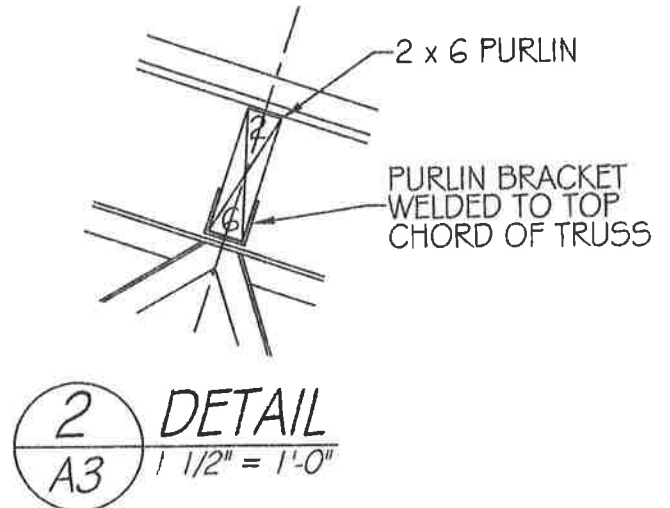

Showroom / Sales
 6195 Hwy. 52 E.
 Murrayville, Ga. 30564
 www.qualitymetalroofing.com
 Mailing:
 P.O. Box 657
 Murrayville, Ga. 30564
 Tel. 706-864-6068
 1-800-340-2435
 Fax: 706-864-2147

Custom Metal Roofing, Inc. d/b/a



Metal Roofing, Metal Siding, Screws, Sliding Doors, Personnel Doors
 Roll Up Doors, Trim, Accessories

Page Title:
 TYP. CROSS SECTION

Project Information / Overview:
 20' x 30' POLE BARN
 THESE DRAWINGS ARE THE PROPERTY OF B & M Metals
 ANY USE, REUSE, REPRODUCTION, DISPLAY OR SALE OF
 THESE DRAWINGS WITHOUT THE EXPRESS WRITTEN
 CONSENT OF B & M METALS IS STRICTLY PROHIBITED

Job No. ---
 Drawn By: M.D.W.
 Revised:

Sheet No.
 A3
 3 of 3
 Date: 12-13-18